

10.38 ACRES W/OFFICE ZONED COMMERCIAL INTERCHANGE



[315 S. Posey Hill Road | Mt. Juliet, TN 37122](#)



ANDERSON COMMERCIAL BROKERAGE

2442 N. Mt. Juliet Rd, Mt. Juliet, TN 37122

Rita Anderson, Broker | License: 214959

Email: rita.acb@outlook.com

Office: (615) 754-2442 | Fax: (615) 754-7043

www.andersoncommercialbrokerage.com

©2026 Anderson Commercial Brokerage


MAP: # 078 | PARCEL: # 053.03 | DAVIDSON COUNTY

CROSS STREET: POSEY HILL RD & SULLIVAN BEND RD

ROAD FRONTAGE: 370'

ZONING: CI - COMMERCIAL INTERCHANGE

ACRES 10.38 | SF 200+ SF BUIDING

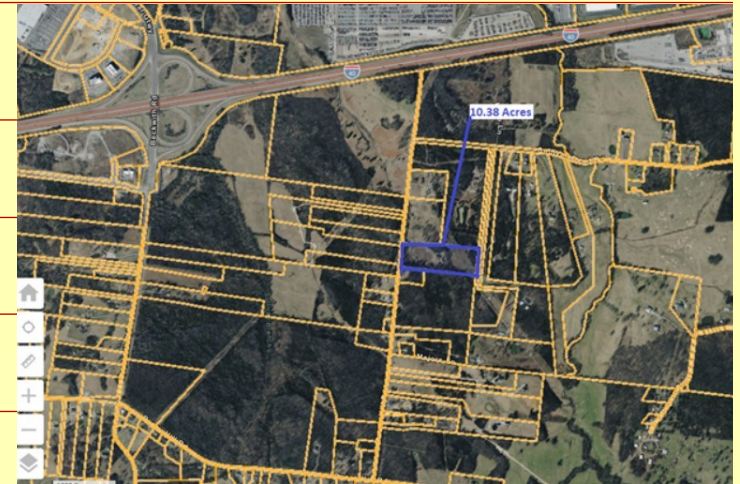

PROPERTY HIGHLIGHTS

Located near rapid growth area at I-40 & Beckwith Rd

Near Costco, Tristar Medical ER , Texas Roadhouse, Amazon

Property in City Limits of Lebanon

Great Office - 3 Offices - 3 1/2 Restrooms

Garage - Reception Area - Kitchen


Great Location for General Office or Construction Related

Lot Sloped - Encumbered by TVA - Line

Septic- City - Water Irrigation System

Floor Plan in followings Pages



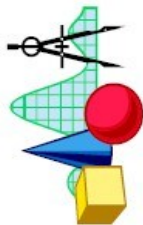



Anderson Commercial Brokerage

2442 N. Mt. Juliet Rd. Mt. Juliet, TN 37122
 Office: 615-754-2442 Fax: 615-754-7043 E-mail: rita.acb@outlook.com
 Floor Plan of: 315 S Posey Hill Rd., Mt. Juliet, TN 37122

Note: Measurements are approximate within 4 inches. Not to scale.
 (Drawing is limited to the formatting capabilities of the spreadsheet program)

□ = Windows

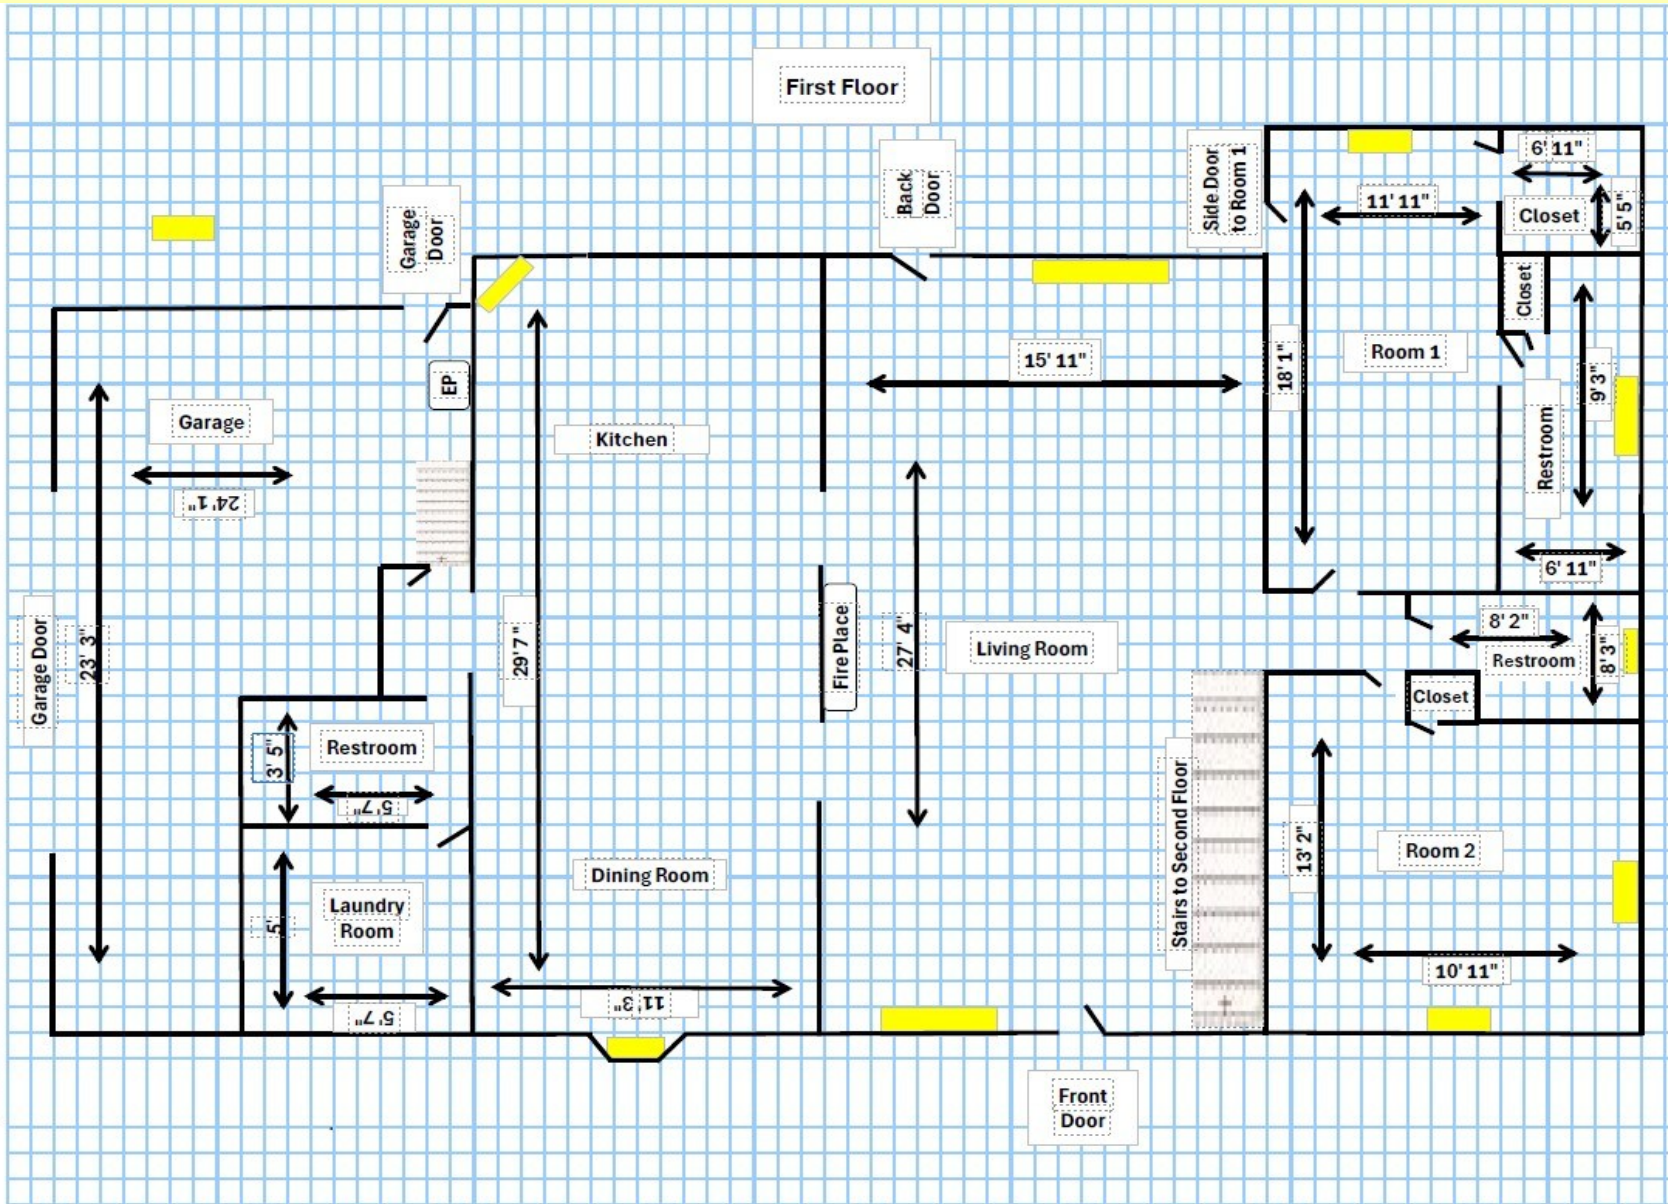

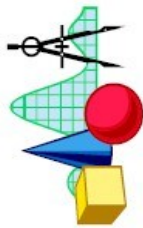


Anderson Commercial Brokerage

2442 N. Mt. Juliet Rd. Mt. Juliet, TN 37122
 Office: 615-754-2442 Fax: 615-754-7043 E-mail: rita.acb@outlook.com
 Floor Plan of: 315 S Posey Hill Rd., Mt. Juliet, TN 37122

Note: Measurements are approximate within 4 inches. Not to scale.
 (Drawing is limited to the formatting capabilities of the spreadsheet program)

□ = Windows

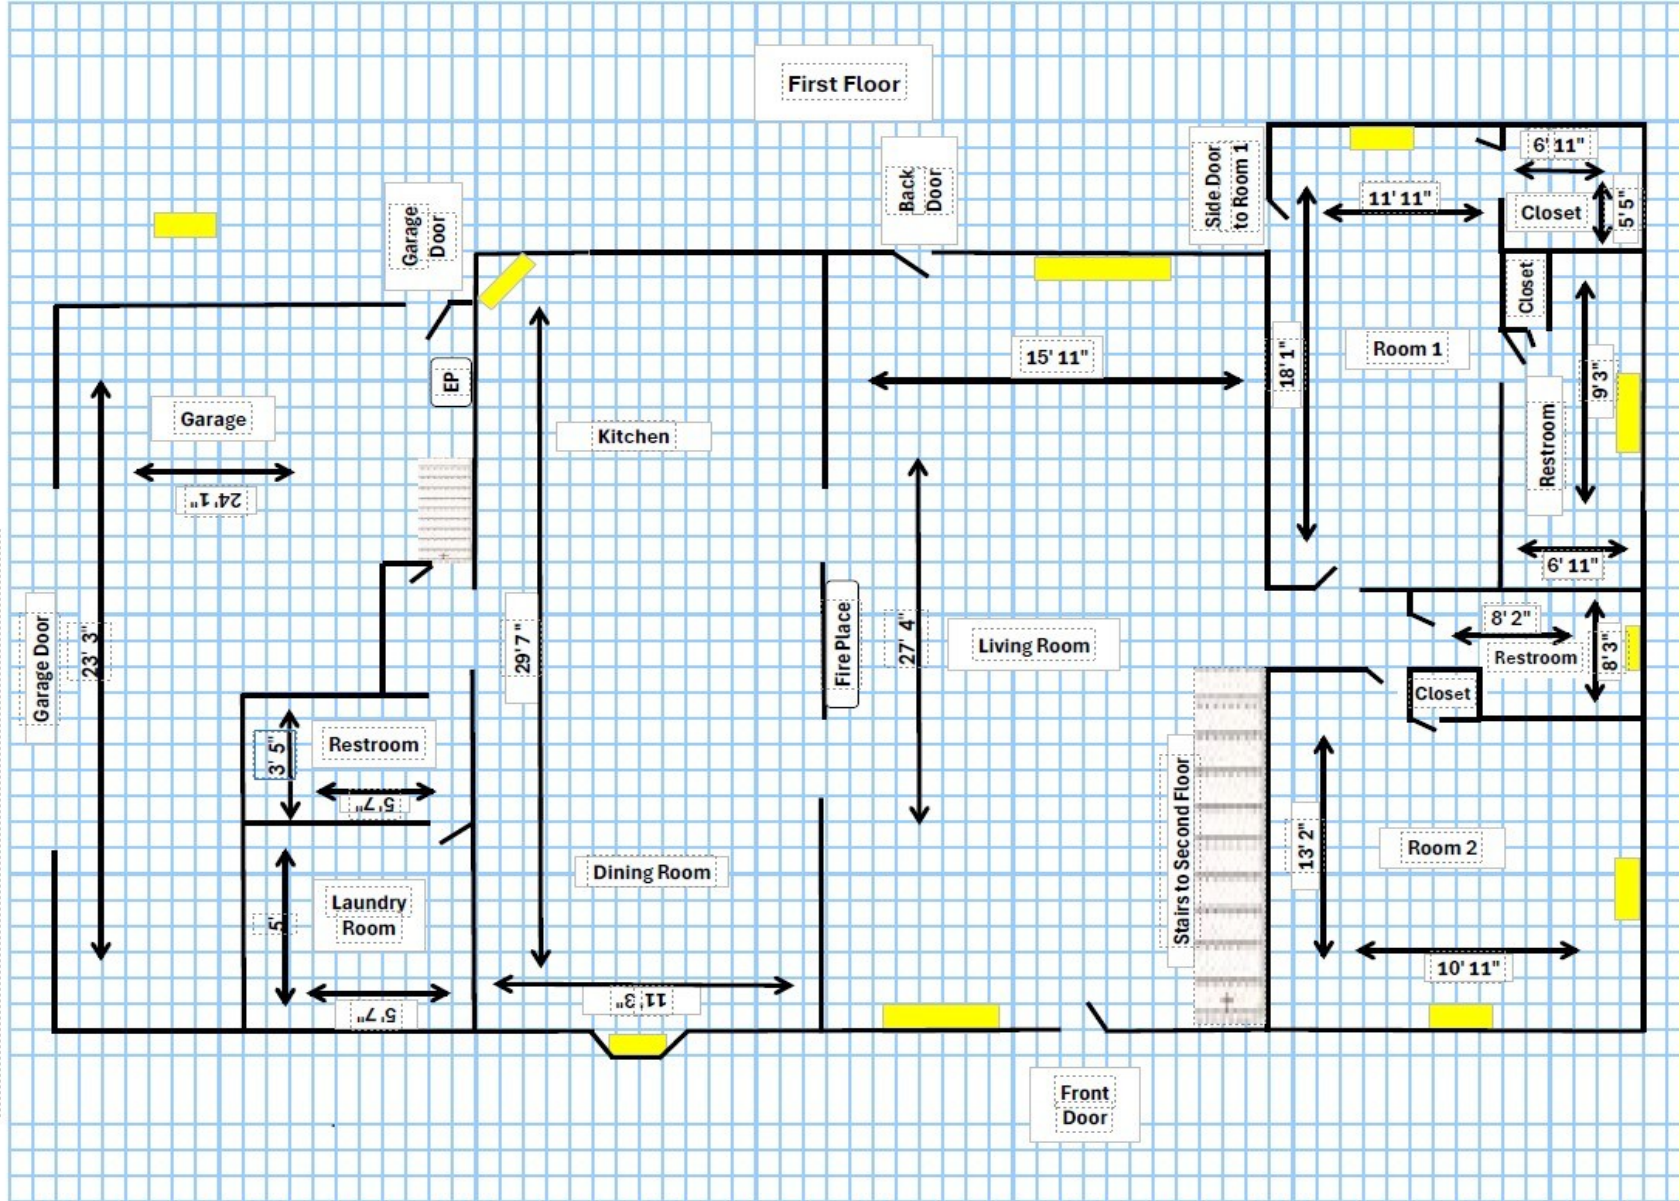











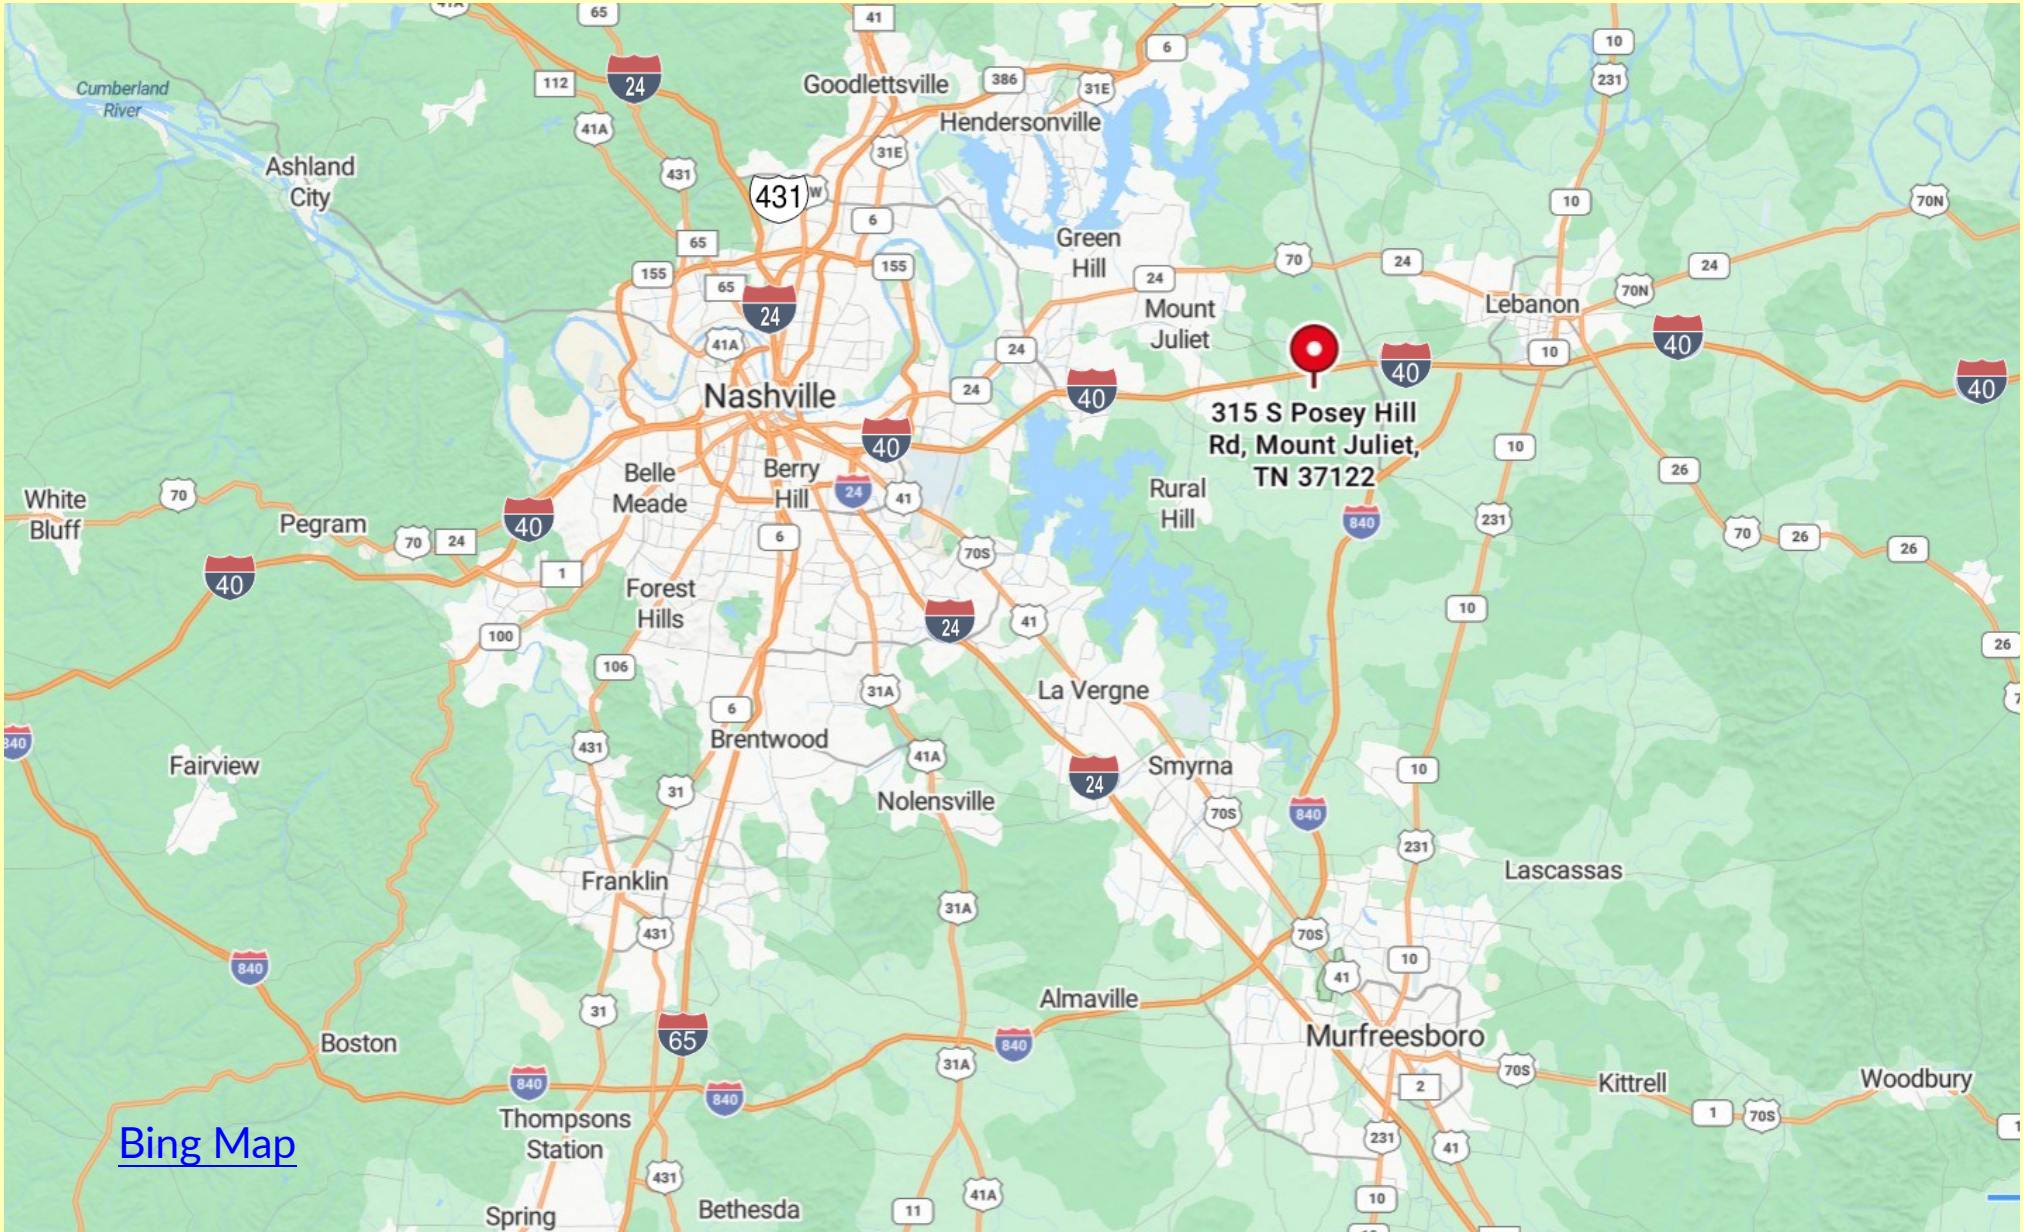

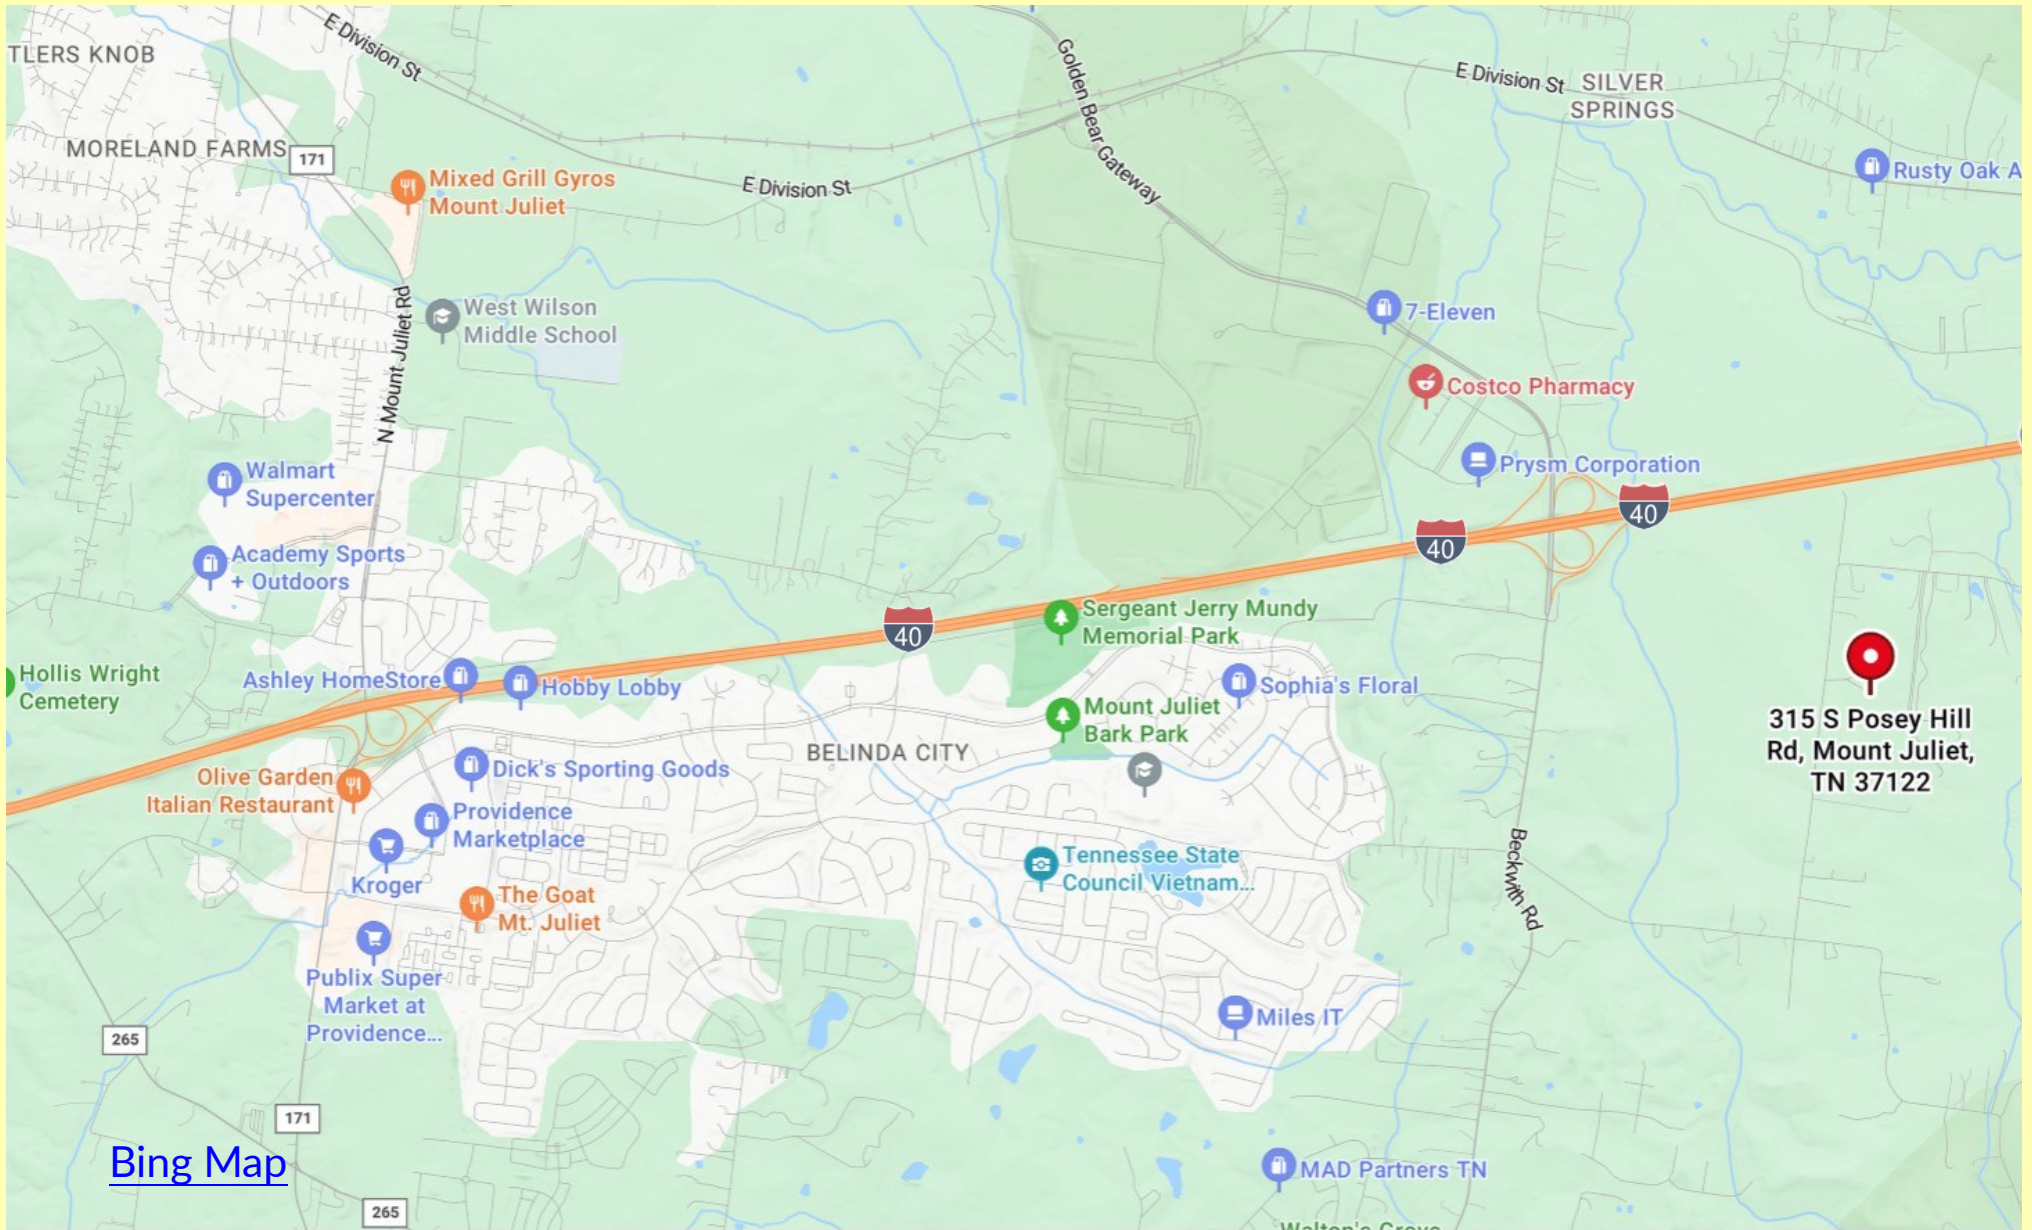

The information contained herein does not provide a complete summary of the Property or any documents related thereto. Additional information and an opportunity to inspect the Property will be made available only to interested and qualified prospective buyers. Neither Owner nor Broker nor any of their Agents or principals has made or will make any representations or warranties express or implied, as to the accuracy or completeness of this Marketing Package or any of its contents, and no legal commitment shall arise by reason of its contents. Analysis and verification of the information contained herein is solely the responsibility of the prospective buyer, with the Property to be sold on an as is, where-is basis without any representations as to the physical, financial or environmental condition of the Property. Owner and Broker expressly reserve the right, at their sole discretion, to reject any expressions of interest or offer to purchase the Property with any entity at any time with or without notice. Owner has no legal commitment or obligations to any entity reviewing this Marketing Package unless approved by Owner in its sole discretion, and a written agreement for purchase of the Property has been fully delivered, and approved by Owner, its legal counsel and any conditions to the Owner's obligations thereunder have been satisfied or waived. Marketing Package and its contents, except such information which is a matter of public record or provided in sources available to the public, are of a confidential nature. By accepting this Marketing Package, you unconditionally agree that you will hold and treat its Contents in the strictest confidence, that you will not photocopy or duplicate any contents; you will not disclose any of the Contents to any other entity (except in the case of a principal, investors and outside advisors retained by you, or to third-party institutional lenders for financing sought by you, without the prior authorization of the Owner or Broker, and that you will not use the Marketing Package or any of the Contents in any fashion or manner detrimental to the interest of the Owner or Broker.



Our company success was earned from relationships and trust we achieved from our clients. ACB was established 30 years ago and I have been leading with 43 years of experience in the Real Estate Industry. We are proud of our small innovative firm and the advantages we have in staying committed to our core principles of providing successful transactions and exceptional experiences.

What sets us apart from other commercial brokerage companies is our guarantee to always maintain our clients interest a top priority. We have a reputation of success in providing brokerage services for acquisition, entitlement process, investment properties, retail development, industrial, retail, and mixed-use properties in Tennessee. We identify unique real estate investment opportunities, to produce optimal investment performance and to provide lasting impacts on the clients, communities and industries it serves.

Headquartered in Mount Juliet, TN we service clients throughout the Greater Nashville Region and throughout the state of Tennessee. We have earned our stature for being one of the most reliable and trusted agencies in the industry.



Rita Anderson, Broker
License: 214959

“We are and can be only as successful as our clients”

- Rita Anderson, Broker

